


PROPOSED GAS STATION ADDITION
 - FOR MR. CEDRIC SHIELDS AT
3200 MADISON PIKE
 COVINGTON, KY 41011

DESIGNER:
BERNARD FIELDS
 1184 INNER CIRCLE DRIVE
 CINCINNATI, OHIO 45240

SHEET: DATE: NOVEMBER 6, 2018

A-2

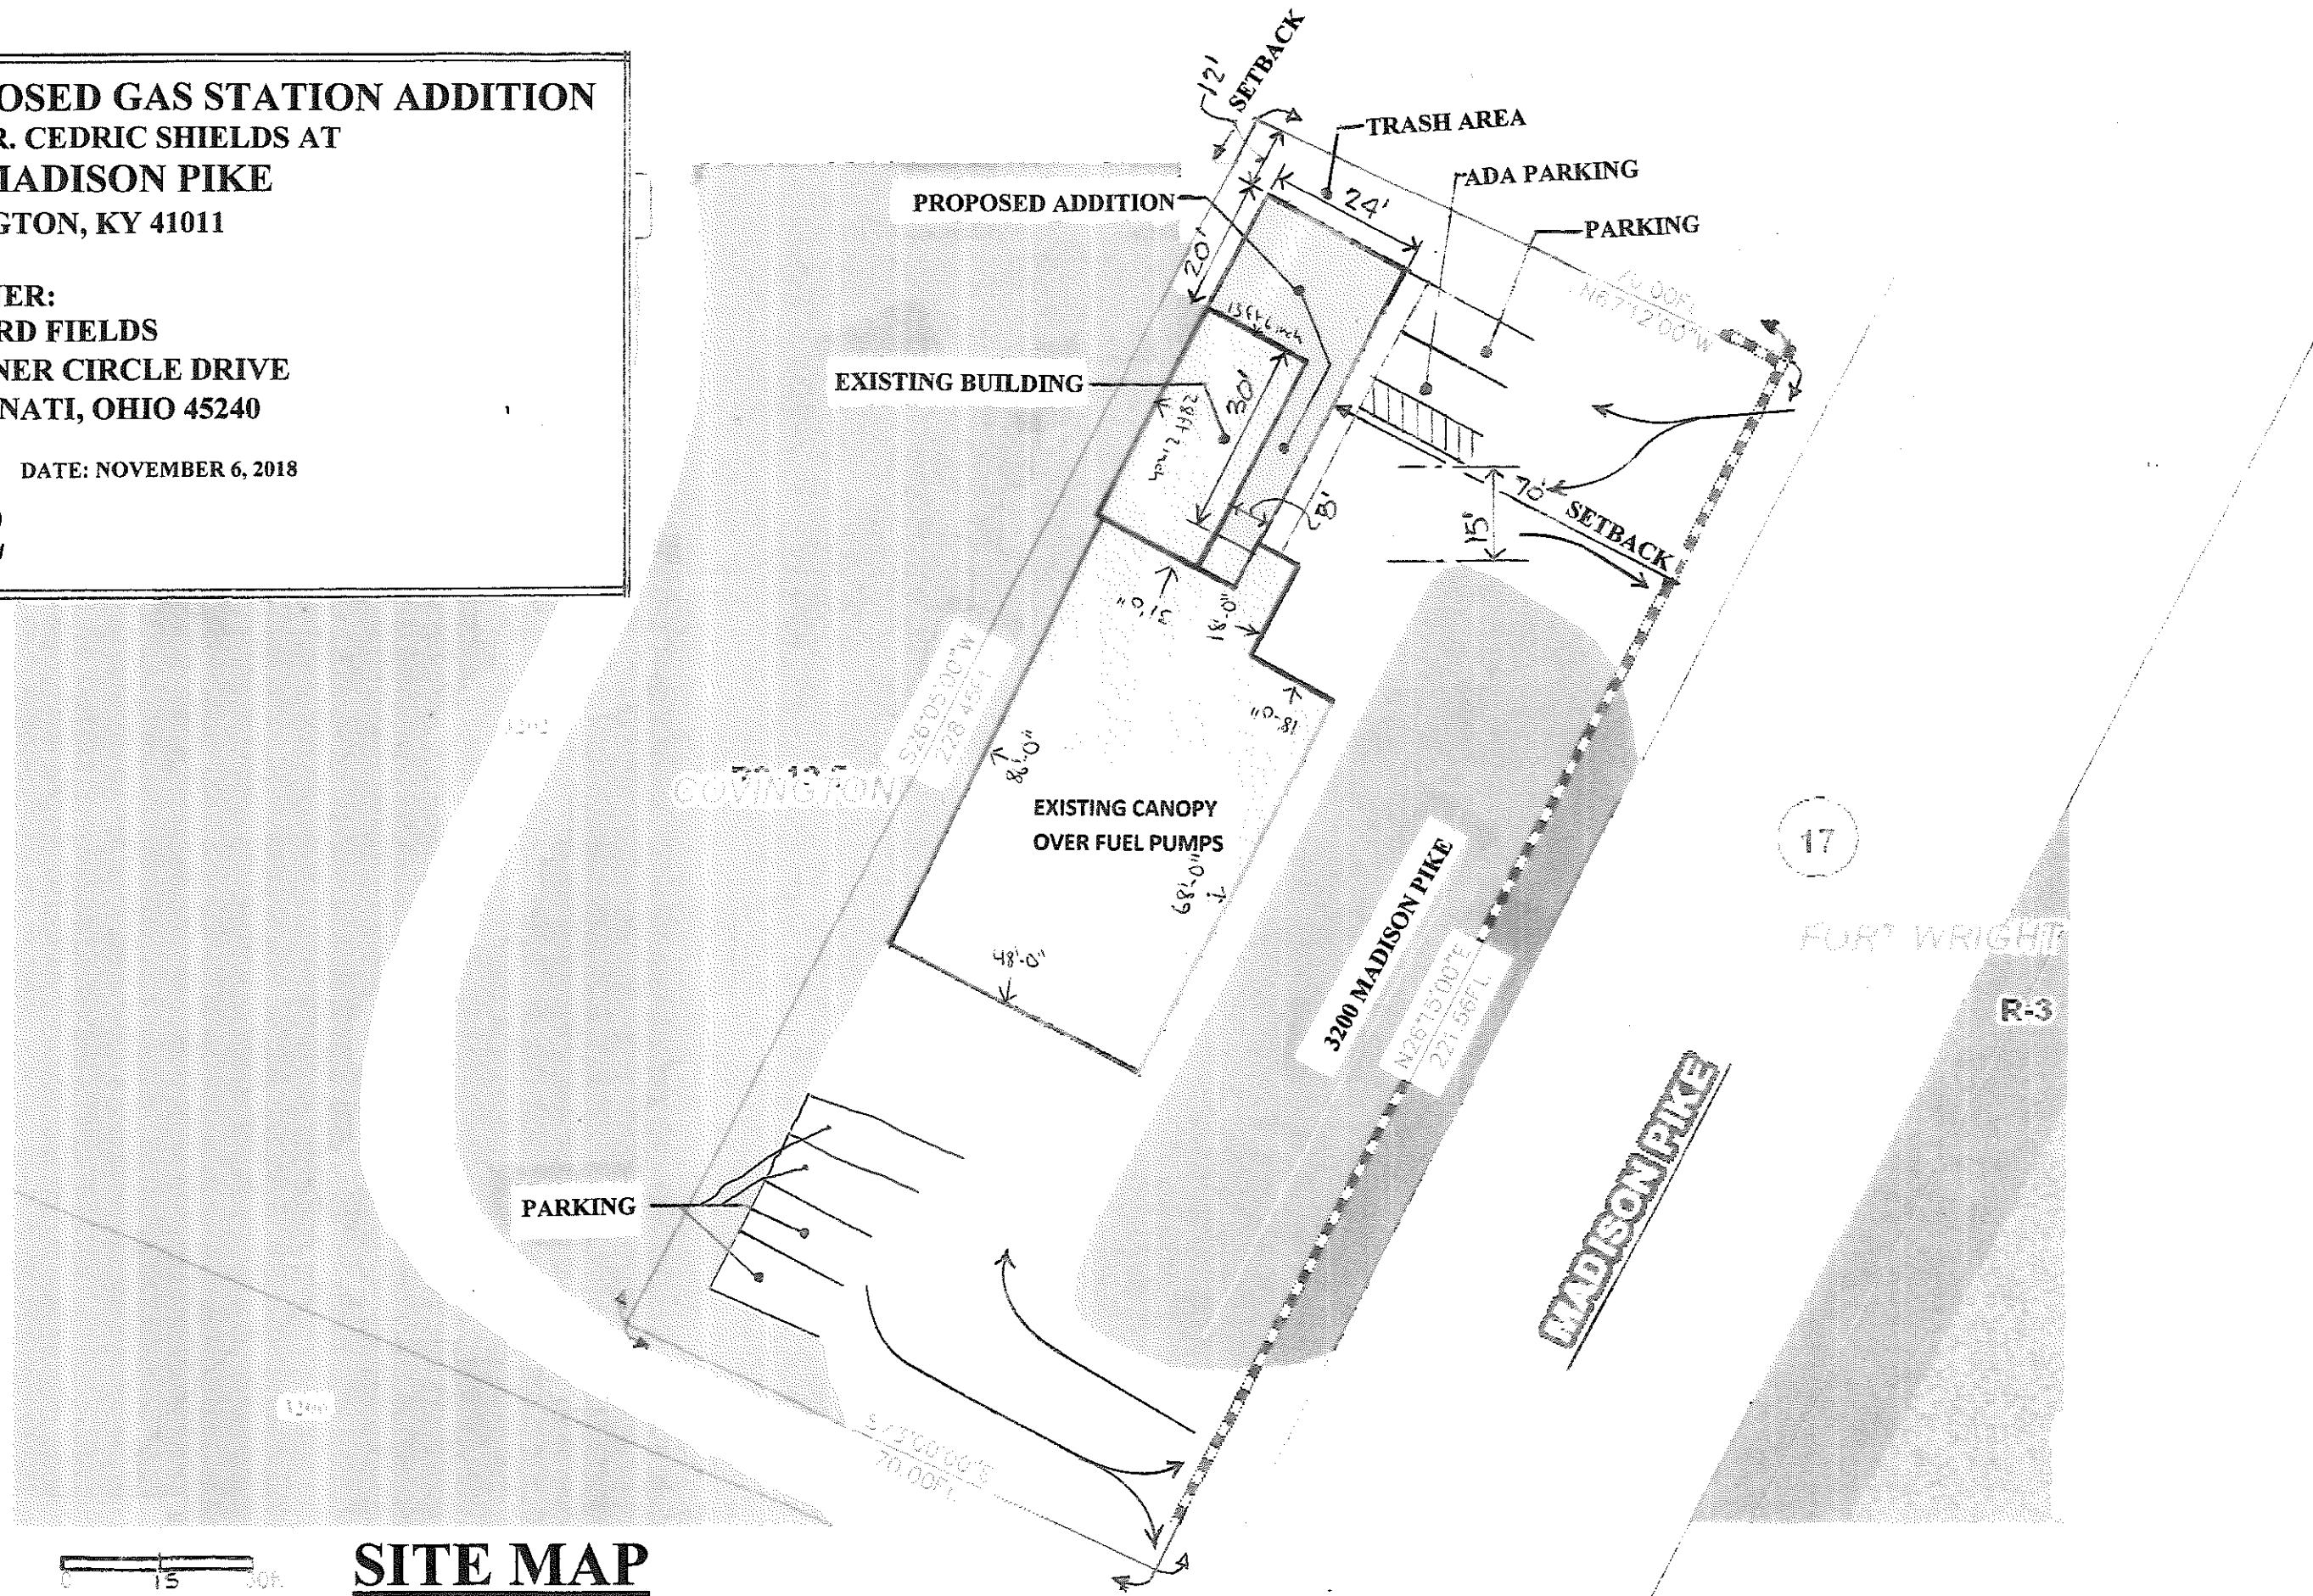

SITE MAP